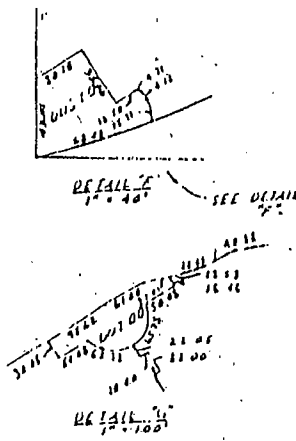
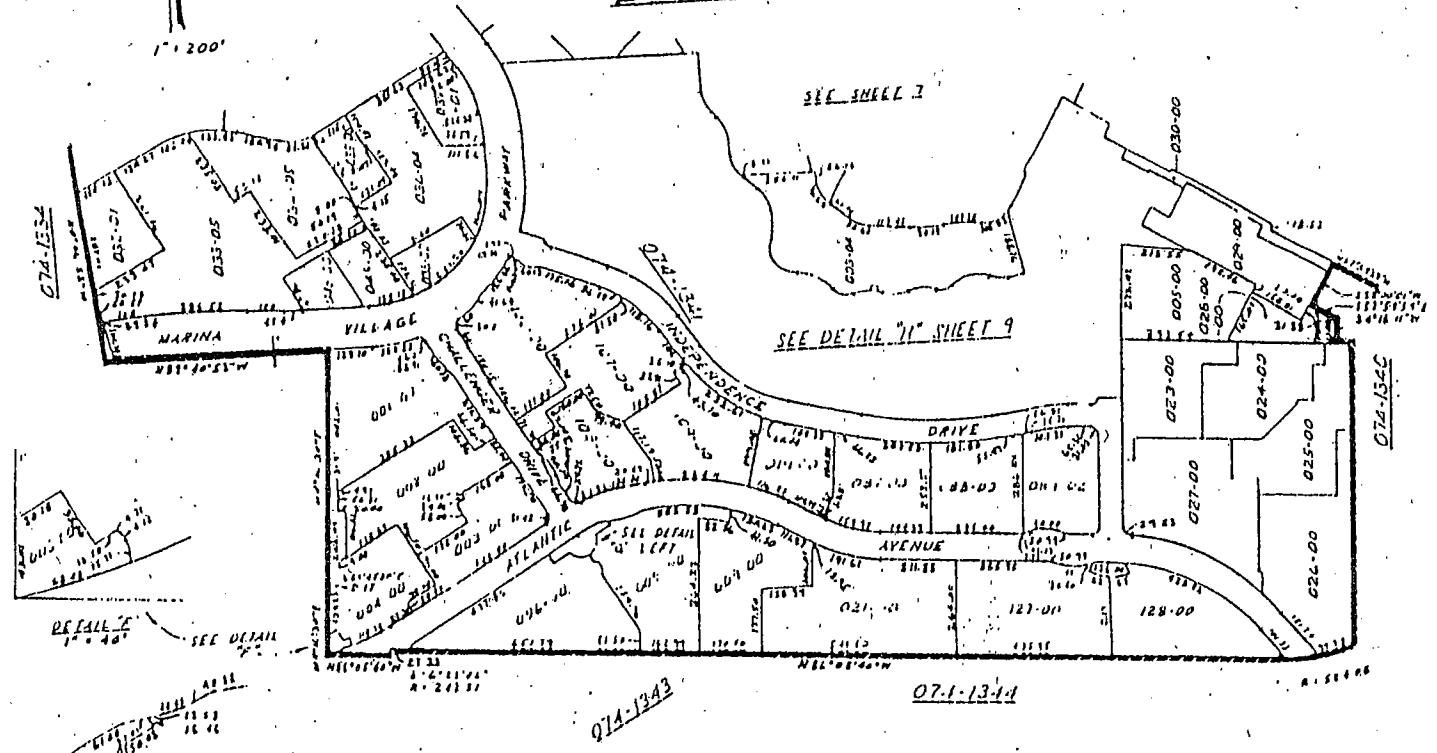

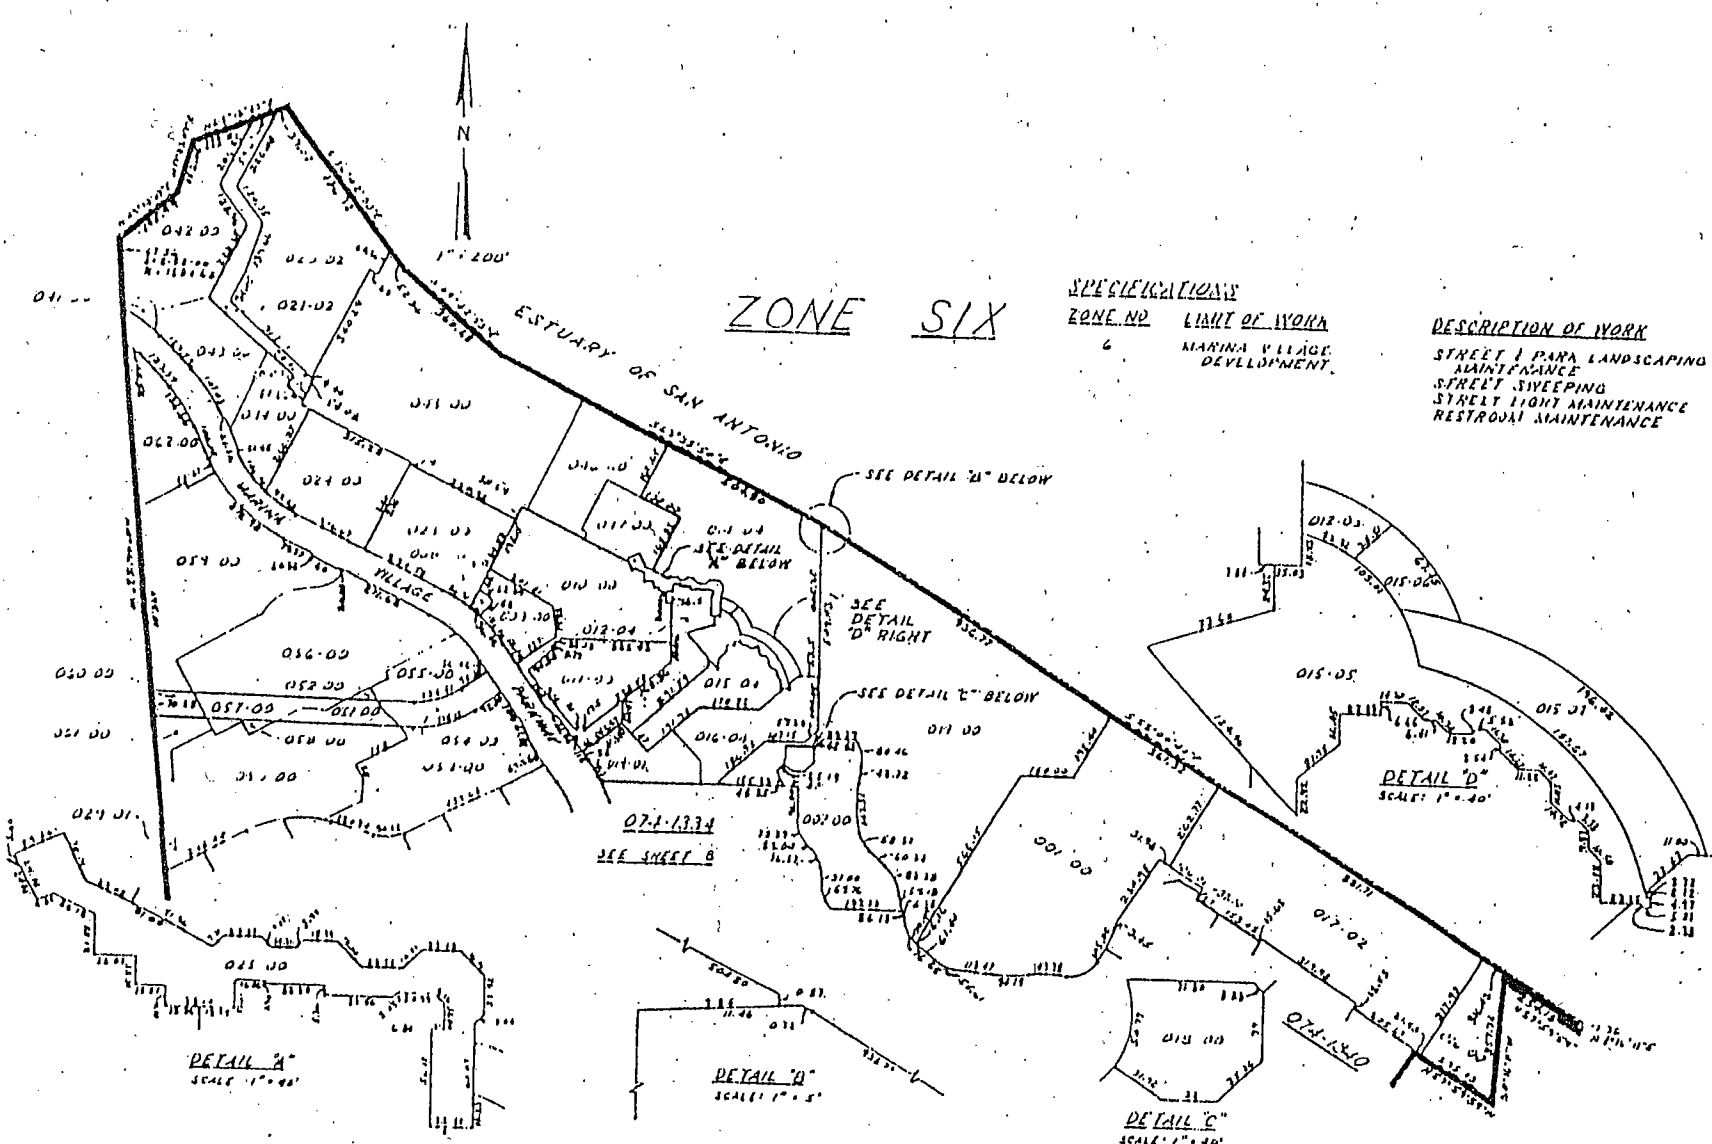


ZONE SIX



BENCH MARK		REFERENCES			
				CITY OF ALAMEDA ENGINEERING DEPARTMENT APPROVED BY: <i>James J. [Signature]</i> DATE: 5/23/95	
				DIAGRAM OF ISLAND CITY LANDSCAPING & LIGHTING DISTRICT #4-2	
				SHEET: 8 DATE: 5/23/95 SCALE: 1" = 200' 8894 51	



SPECIFICATIONS
 ZONE NO 6
 MARINA VILLAGE
 DEVELOPMENT.

DESCRIPTION OF WORK
 STREET & PARK LANDSCAPING
 MAINTENANCE
 STREET SWEEPING
 STREET LIGHT MAINTENANCE
 RESTROOM MAINTENANCE

ZONE SIX

DETAIL A
SCALE 1"=40'

DETAIL B
SCALE 1"=5'

DETAIL C
SCALE 1"=40'

DETAIL D
SCALE 1"=40'

BENCH MARK		REFERENCE		<table border="1"> <tr><td> </td><td> </td></tr> <tr><td> </td><td> </td></tr> <tr><td> </td><td> </td></tr> </table>							<p>CITY OF ALAMEDA ENGINEERING DEPARTMENT</p>
			<p>DIAGRAM OF ISLAND CITY LANDSCAPING & LIGHTING DISTRICT 84-2</p>								
			<p>5/23/95 DATE</p>								
			<p>8884 51</p>								